


THIS DOCUMENT IS THE PROPERTY OF A2H, INC. AND ALL COMMON LAW, STATUTORY AND OTHER RESERVED RIGHTS SHALL BE RETAINED BY SAME. NO PART OF THIS DOCUMENT IS TO BE REPRODUCED OR TRANSMITTED IN ANY FORM OR BY ANY MEANS, ELECTRONIC OR MECHANICAL, WITHOUT PERMISSION IN WRITING FROM A2H, INC. ANY CHANGES ARE MADE WITHOUT CONSENT. THE LIABILITY OF ANY CLAIM IS ACCEPTED BY THE RESPONSIBLE PARTY MAKING THE CHANGE.

U:\Revit\Local Files\14190 - Food Processing\_3\_greg.vt  
9/25/2014 11:21:28 AM

D1

SITE PLAN

1" = 80'-0"

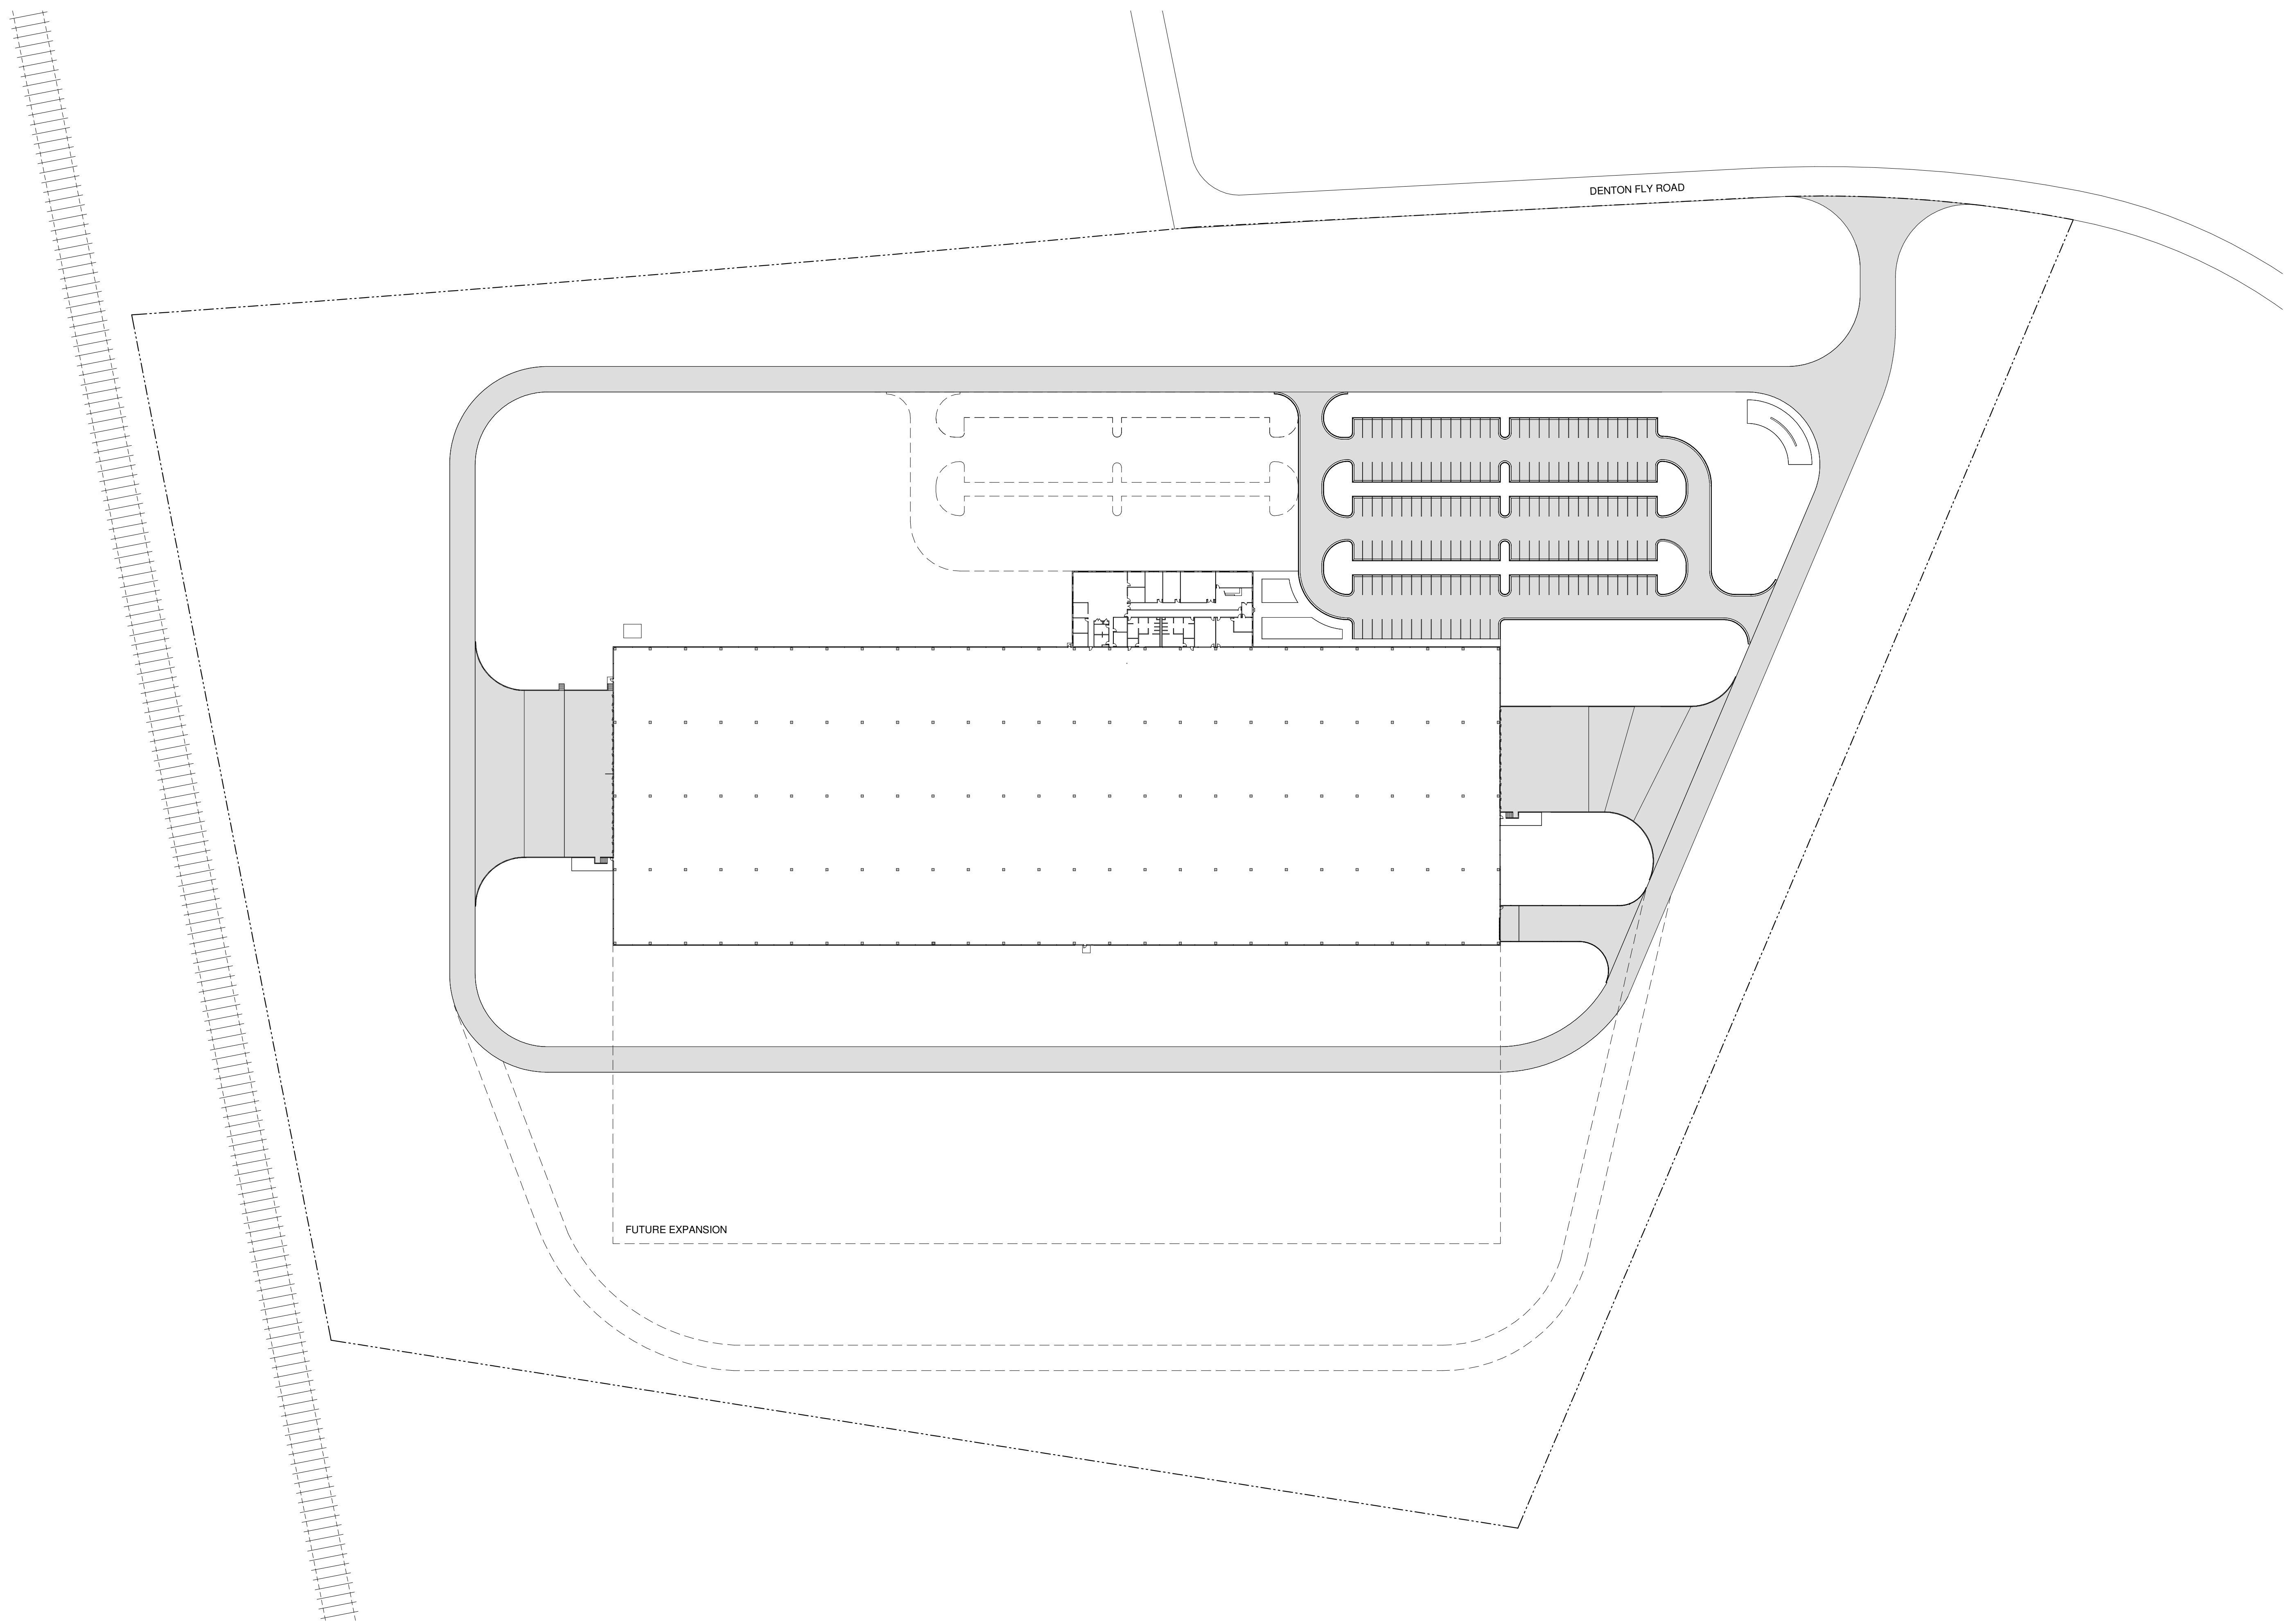

**A2H**  
 ENGINEERS - ARCHITECTS - PLANNERS  
 3000 Briarcliff Park  
 Lakewood, TN 38002  
 901.372.4604  
 www.a2h.com  
 A2H, Inc.

SEAL

VIRTUAL SPECULATIVE BUILDING

**VIRTUAL SPECULATIVE BUILDING**  
**MILAN INDUSTRIAL PARK**  
 Enter address here

REVISIONS


PROJECT NO. 14190

DATE: SEPTEMBER 25, 2014

DRAWN: GRM CHECKED: PM

SHEET TITLE: SITE PLAN

SHEET NO:

**A1.0**