


THIS DOCUMENT IS THE PROPERTY OF A2H, INC. AND ALL COMMON LAW, STATUTORY AND OTHER RESERVED RIGHTS SHALL BE RETAINED BY SAME. NO PART OF THIS DOCUMENT IS TO BE REPRODUCED OR TRANSMITTED IN ANY FORM OR BY ANY MEANS, ELECTRONIC OR MECHANICAL, WITHOUT THE WRITTEN PERMISSION OF A2H, INC. ANY CHANGES ARE MADE WITHOUT CONSENT. THE LIABILITY OF ANY CLAIM IS ACCEPTED BY THE RESPONSIBLE PARTY MAKING THE CHANGE.

U:\Revit\Local Files\14190 - Manufacturing_group.rvt
9/25/2014 11:21:54 AM

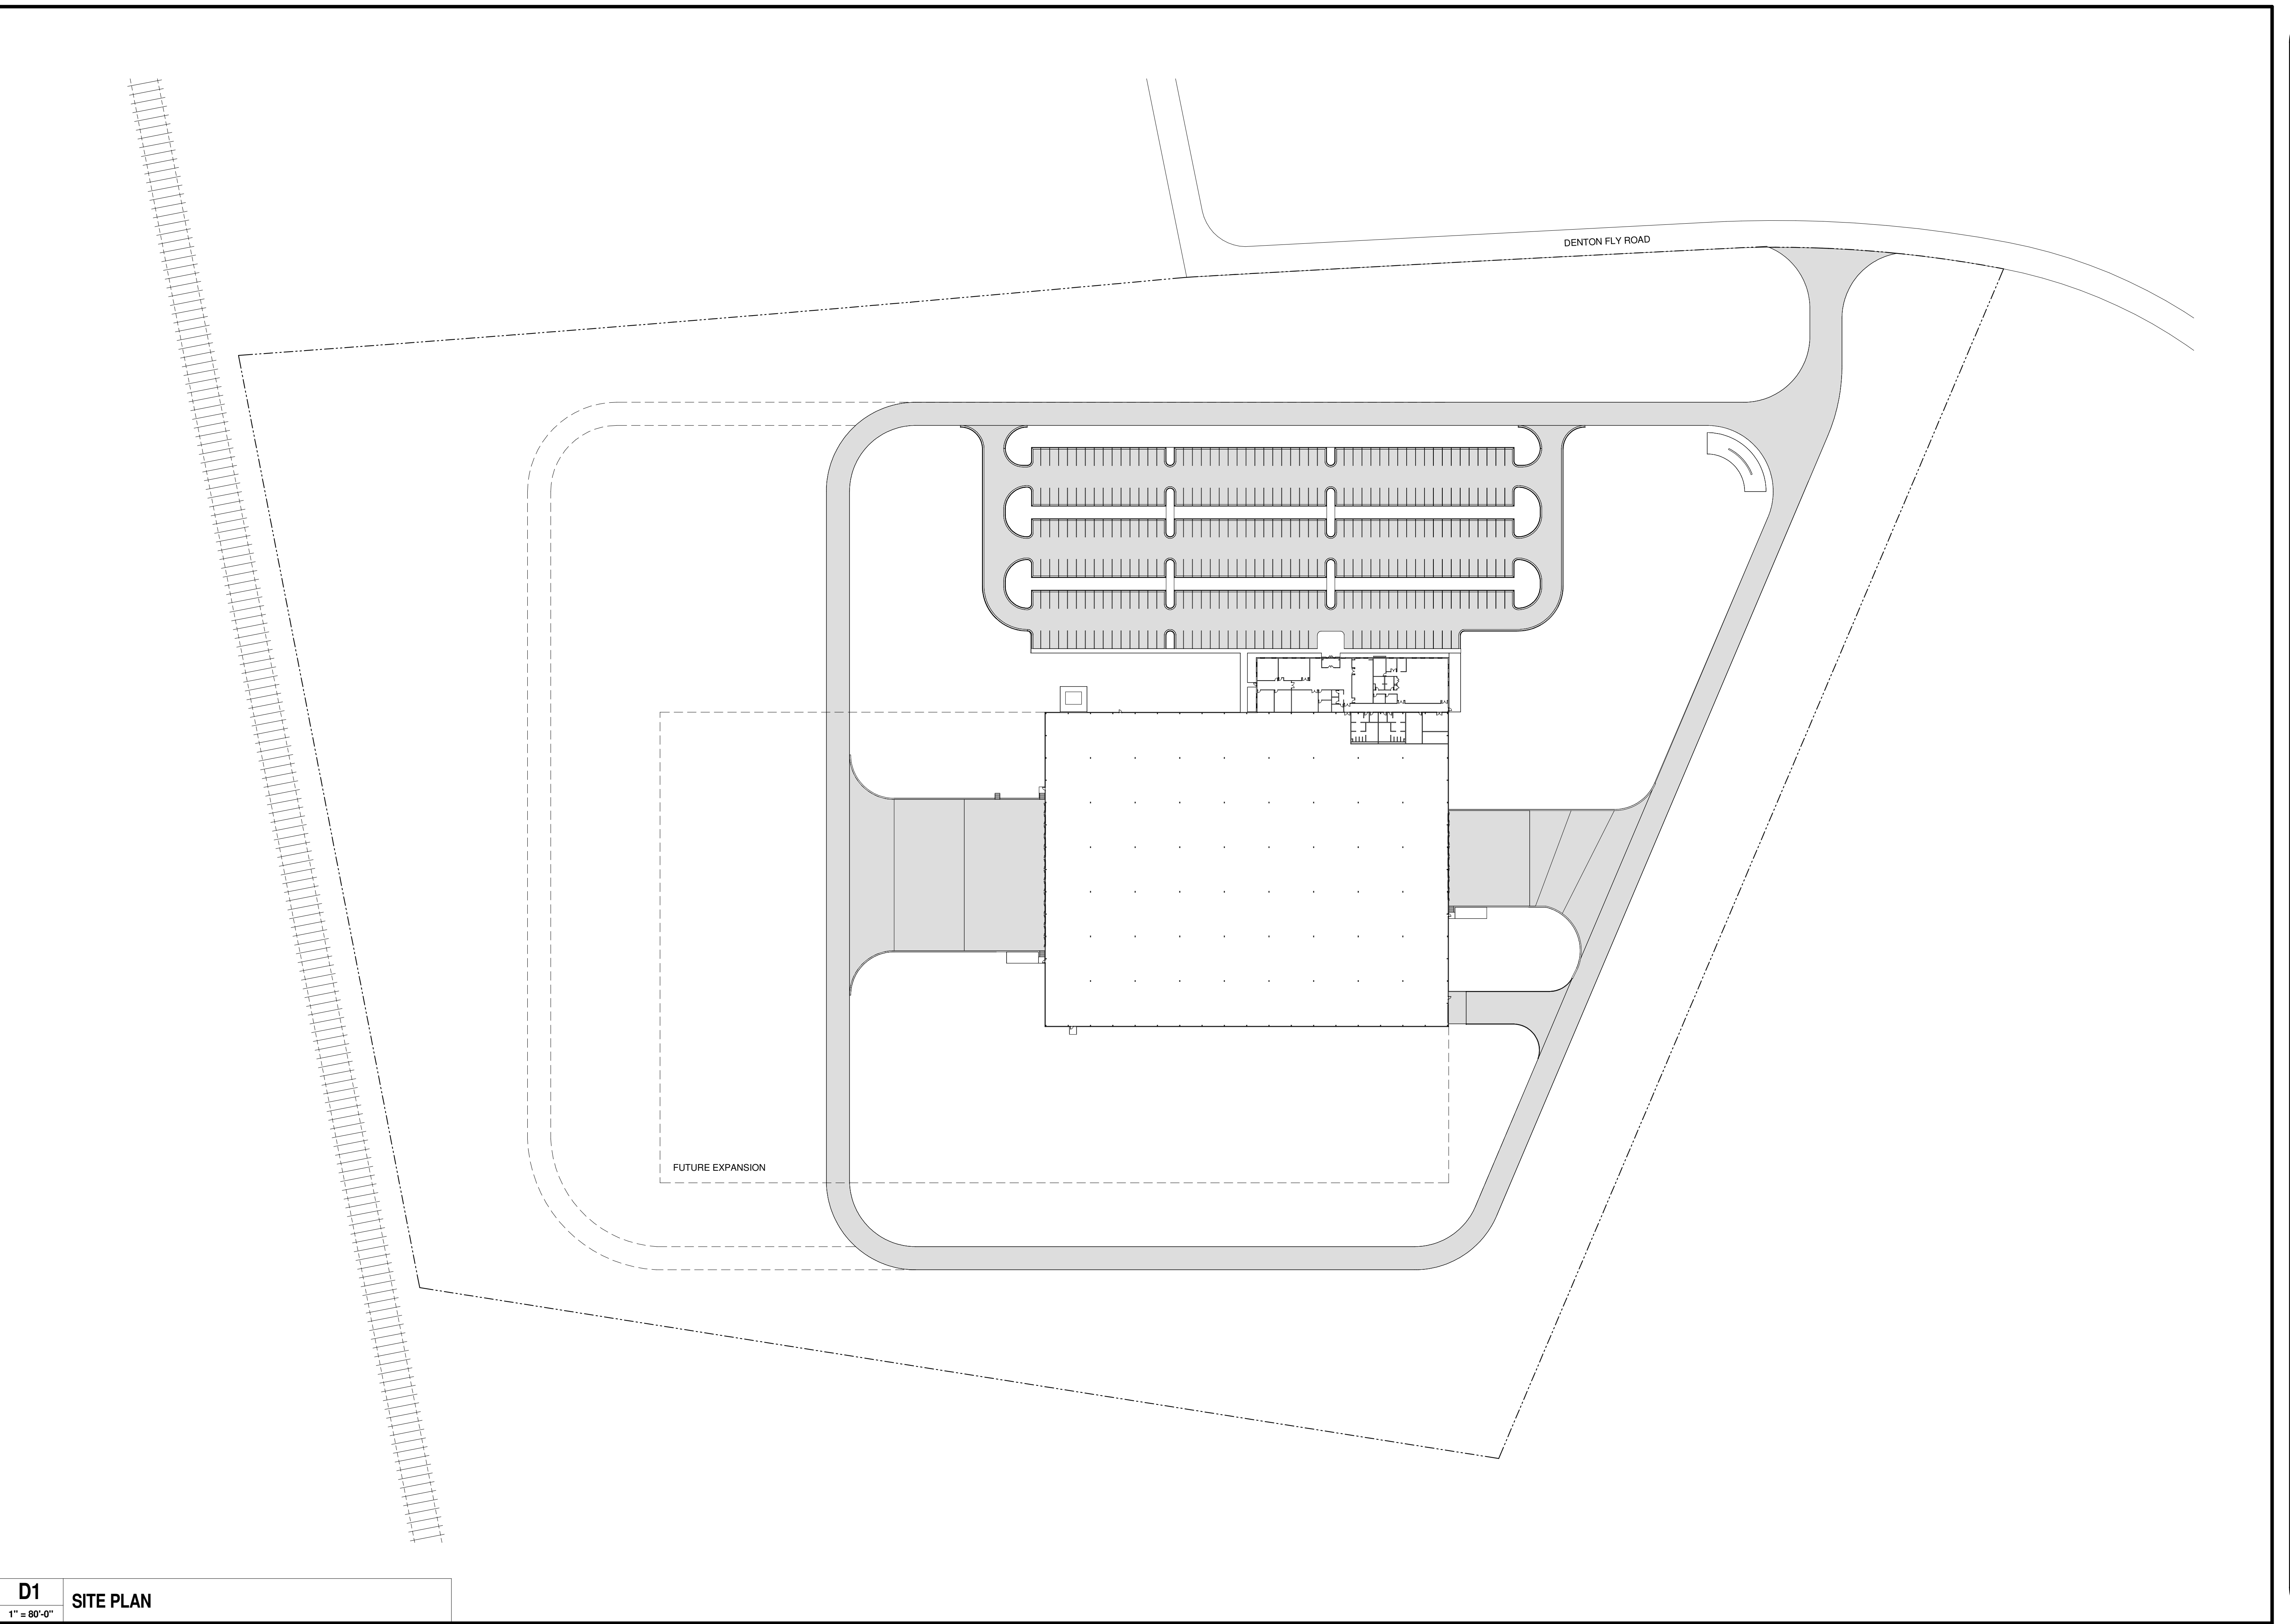

D1 SITE PLAN
1" = 80'-0"

A2H
ENGINEERS - ARCHITECTS - PLANNERS
3000 Briarcliff Park
Lawrence, TN 38002
931.372.4604
www.a2h.com
A2H, Inc.

SEAL
VIRTUAL SPECULATIVE BUILDING

VIRTUAL SPECULATIVE BUILDING
MILAN INDUSTRIAL PARK
DENTON FLY ROAD, MILAN, TN 38358

REVISIONS	

PROJECT NO.
14190

DATE:
SEPTEMBER 25, 2014

DRAWN: GRM CHECKED: PM

SHEET TITLE:
SITE PLAN

SHEET NO:
A1.0